

PROJECT MANAGER:  
TELEPHONE EXT:  
e-mail:


In Association with:

Project Manager:

e-mail:

Project Manager:

e-mail:

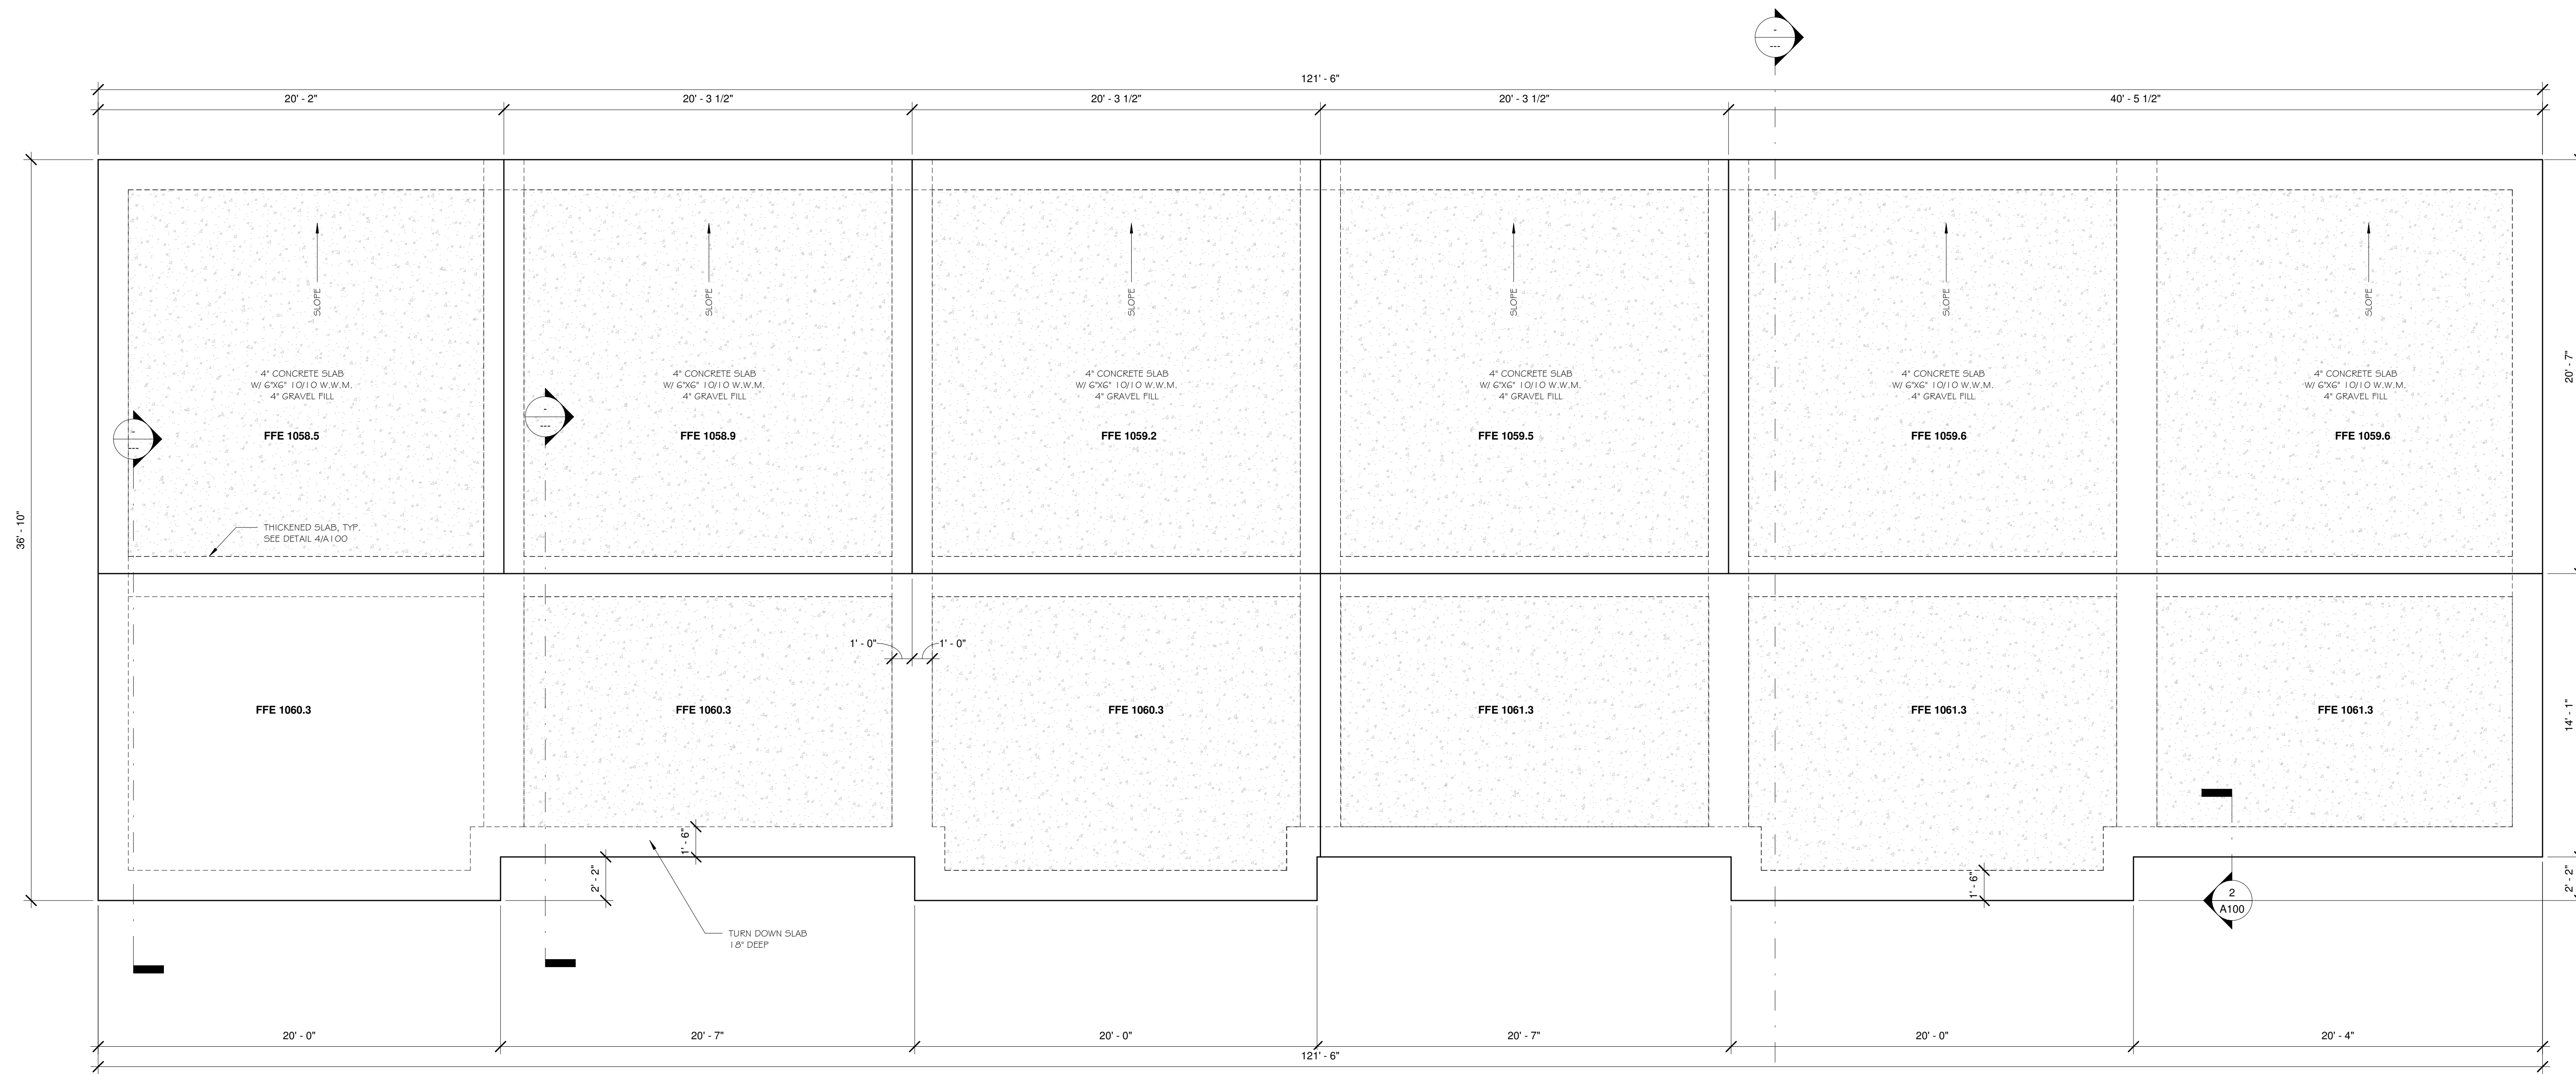

**UL DESIGN NO. U305**

FIRE RATING: 1 Hour  
STUD: 2X4  
SOUND TEST: RA3, TL11-130  
SYSTEM THICKNESS: 4 3/4"


**ASSEMBLY OPTIONS:**  
GYPSUM BOARD: ONE LAYER 5/8" THICK GYPSUM BOARD (UL TYPE SCK\*)  
WOOD STUDS: 2X4 WOOD STUDS, 16" O.C.  
INSULATION: 3-1/2" GLASS FIBER BATT INSULATION IN CAVITY  
GYPSUM BOARD: ONE LAYER 5/8" THICK GYPSUM BOARD (UL TYPE SCK\*)

**NOTES:**  
STUD AND INSULATION SIZES ARE MINIMUM UNLESS OTHERWISE STATED IN DESIGN.  
FOR THE MOST UP-TO-DATE INFORMATION OR ASSEMBLY OPTIONS, REFER TO THE UL FIRE RESISTANCE DIRECTORY.  
REFER TO THE UL FIRE RESISTANCE DIRECTORY FOR INFORMATION REGARDING PRODUCT ORIENTATION AND FASTENING REQUIREMENTS.

**USG CGC**


**U305**

**ISSUE RECORD:**  
W-P-1-06

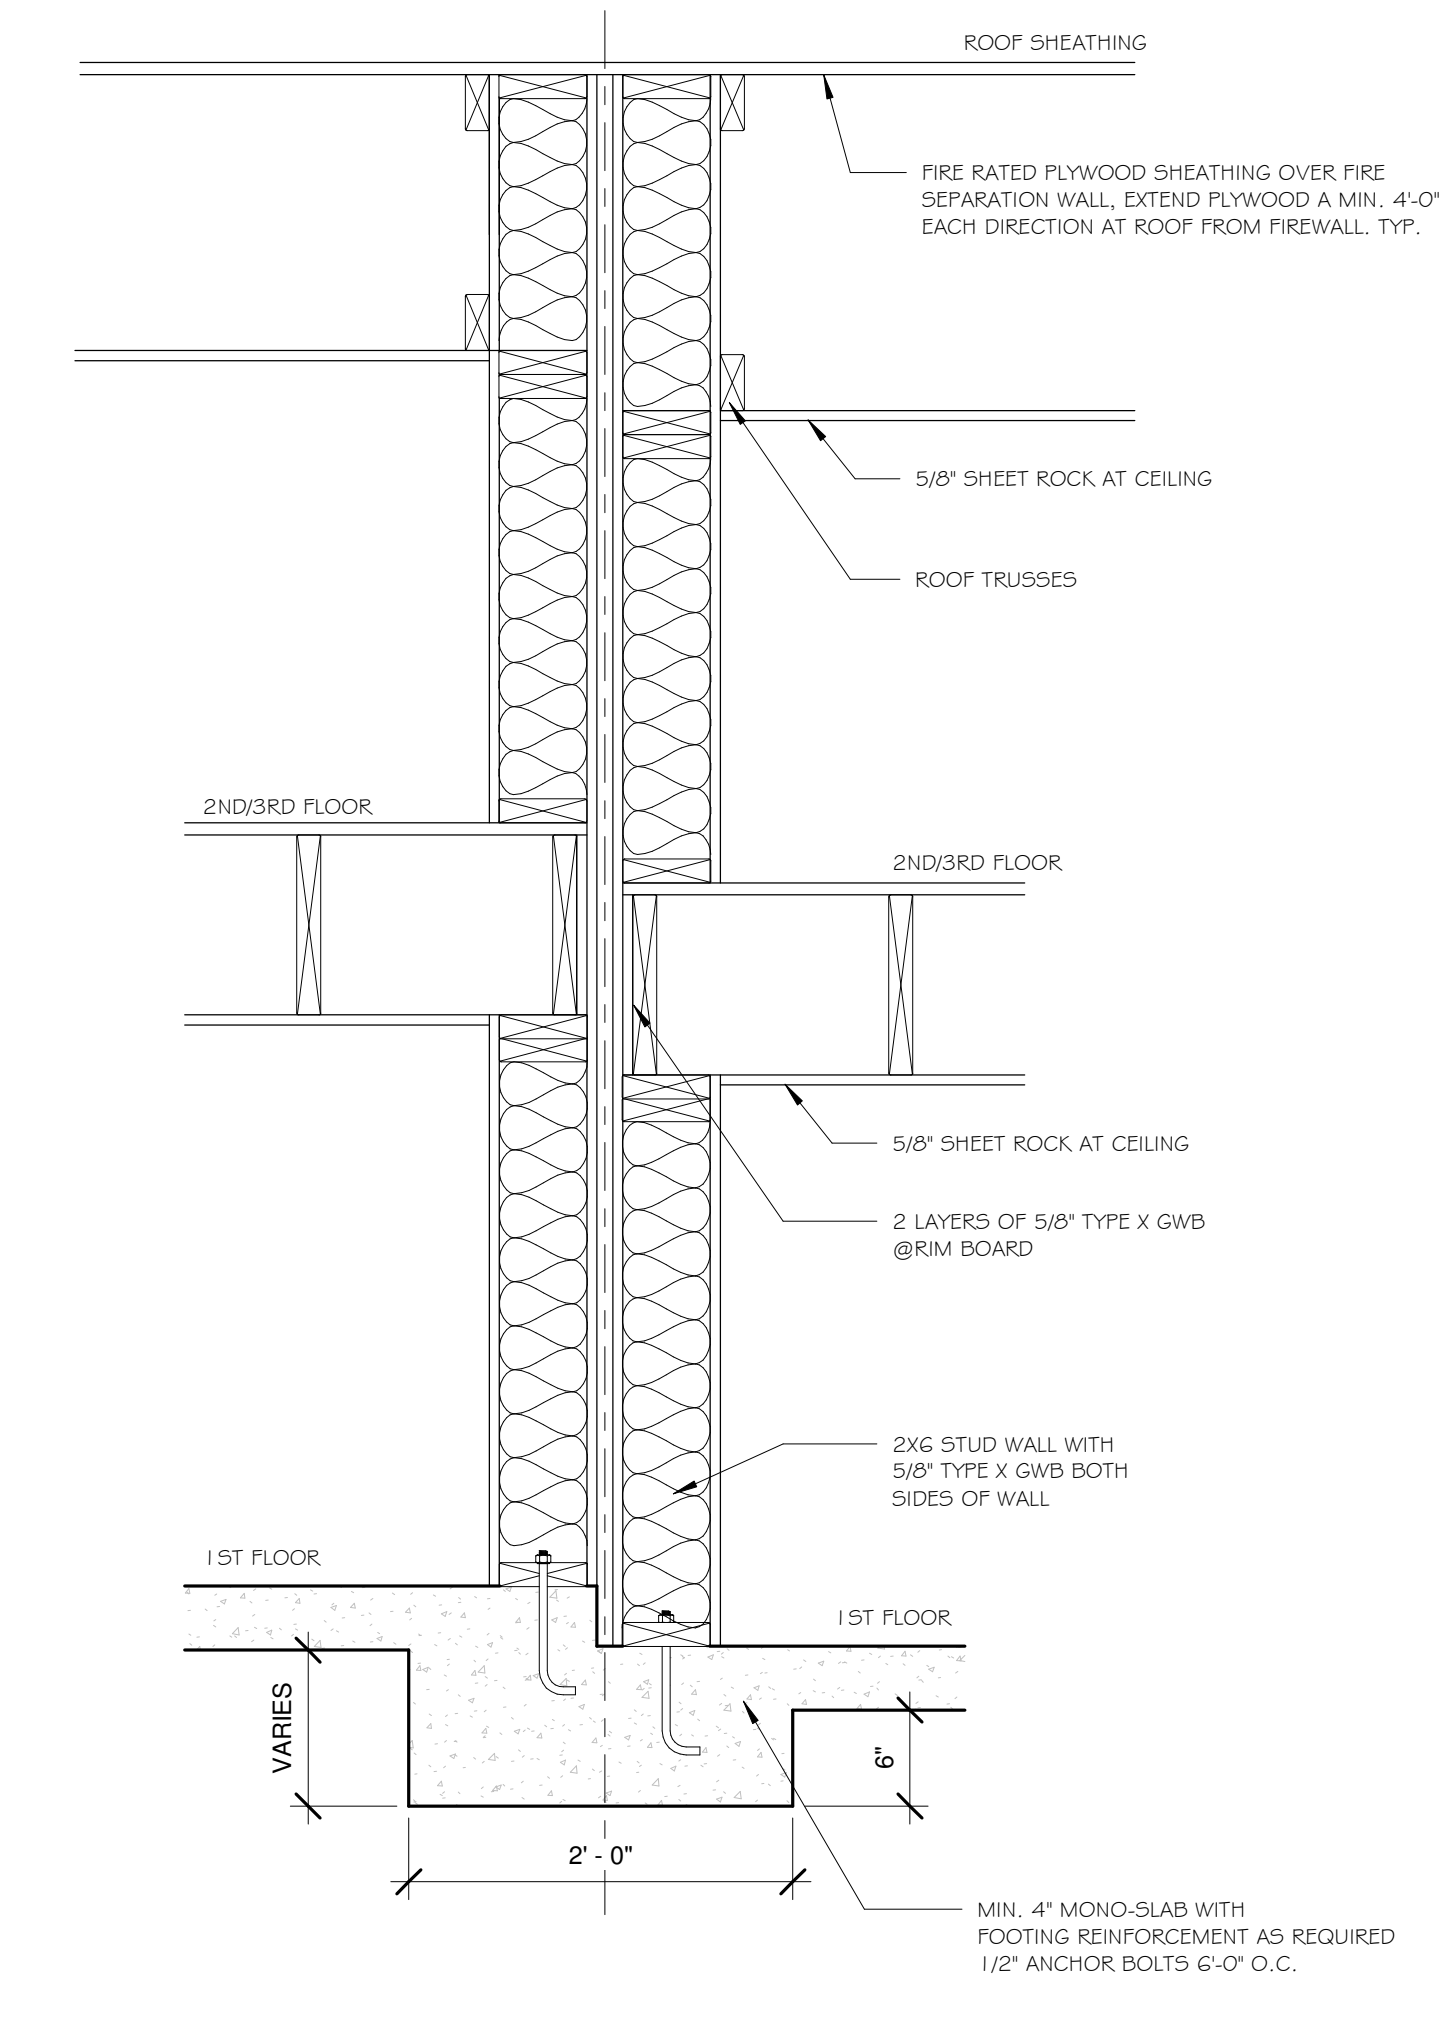


**3 2 HR PARTY WALL DETAIL**  
1" = 1'-0"

**1 FOUNDATION**  
1/4" = 1'-0"

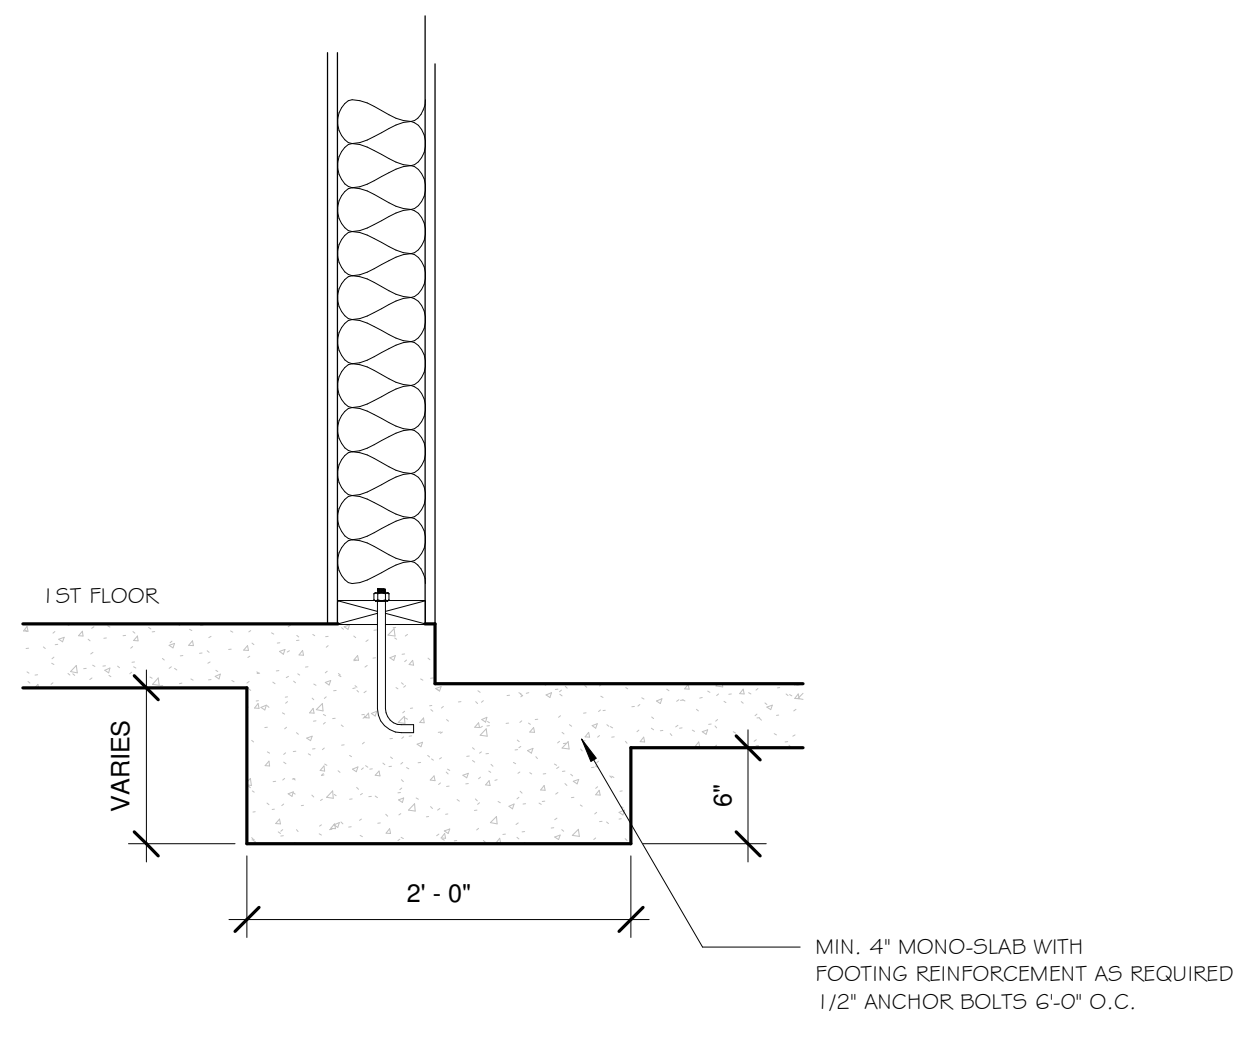

**4 STEP DOWN SLAB DETAIL**  
1" = 1'-0"

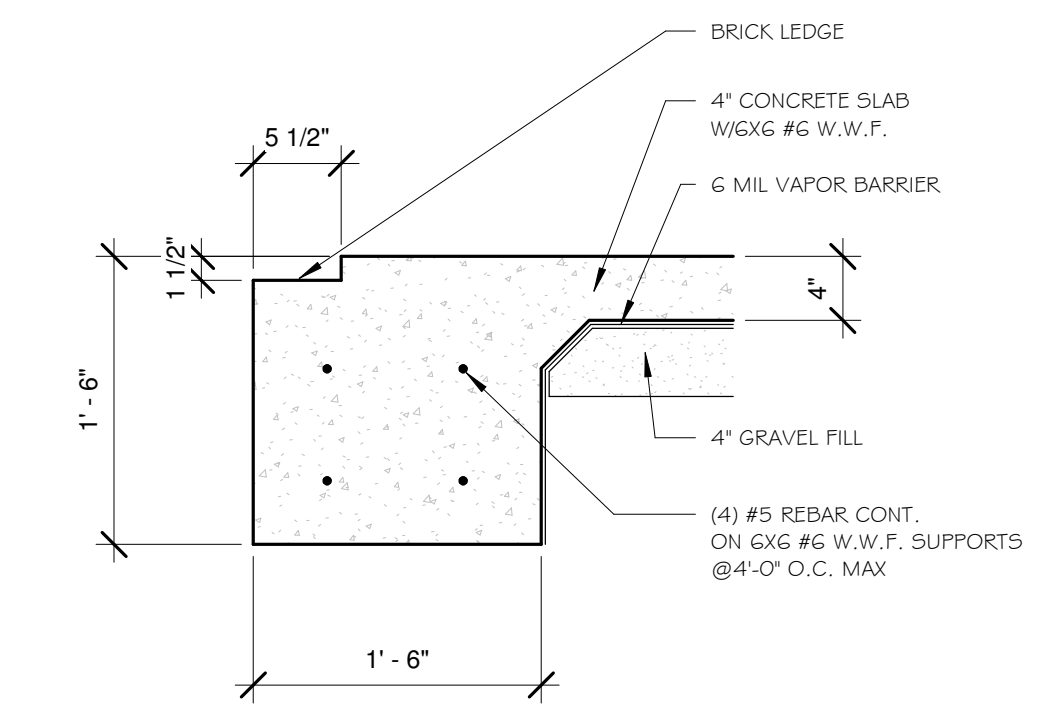


**2 TURN DOWN SLAB**  
1" = 1'-0"

**THE GRANARY**  
PERMIT DOCUMENT SUBMITTAL  
NASHVILLE, TN

Revision Schedule		
Revision Number	Revision Description	Revision Date

**Sheet Information**


Date:	04/06/2020
Job Number:	000000
Drawn By:	Author
Checked By:	Checker
Approved By:	Approver

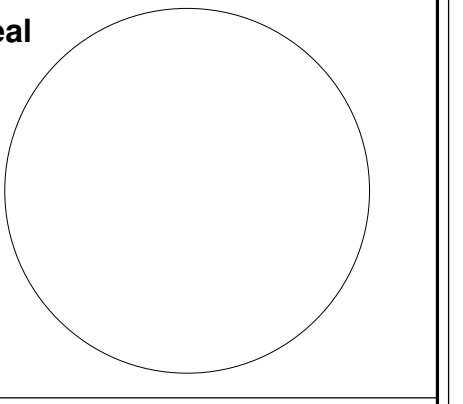

THESE DOCUMENTS ARE THE PROPERTY OF JENNER DESIGN, LLC, AND SHALL NOT BE REPRODUCED WITHOUT EXPRESSED WRITTEN CONSENT OF JENNER DESIGN, LLC.


**Sheet Description:**  
FOUNDATION PLAN

**Sheet:**  
A100

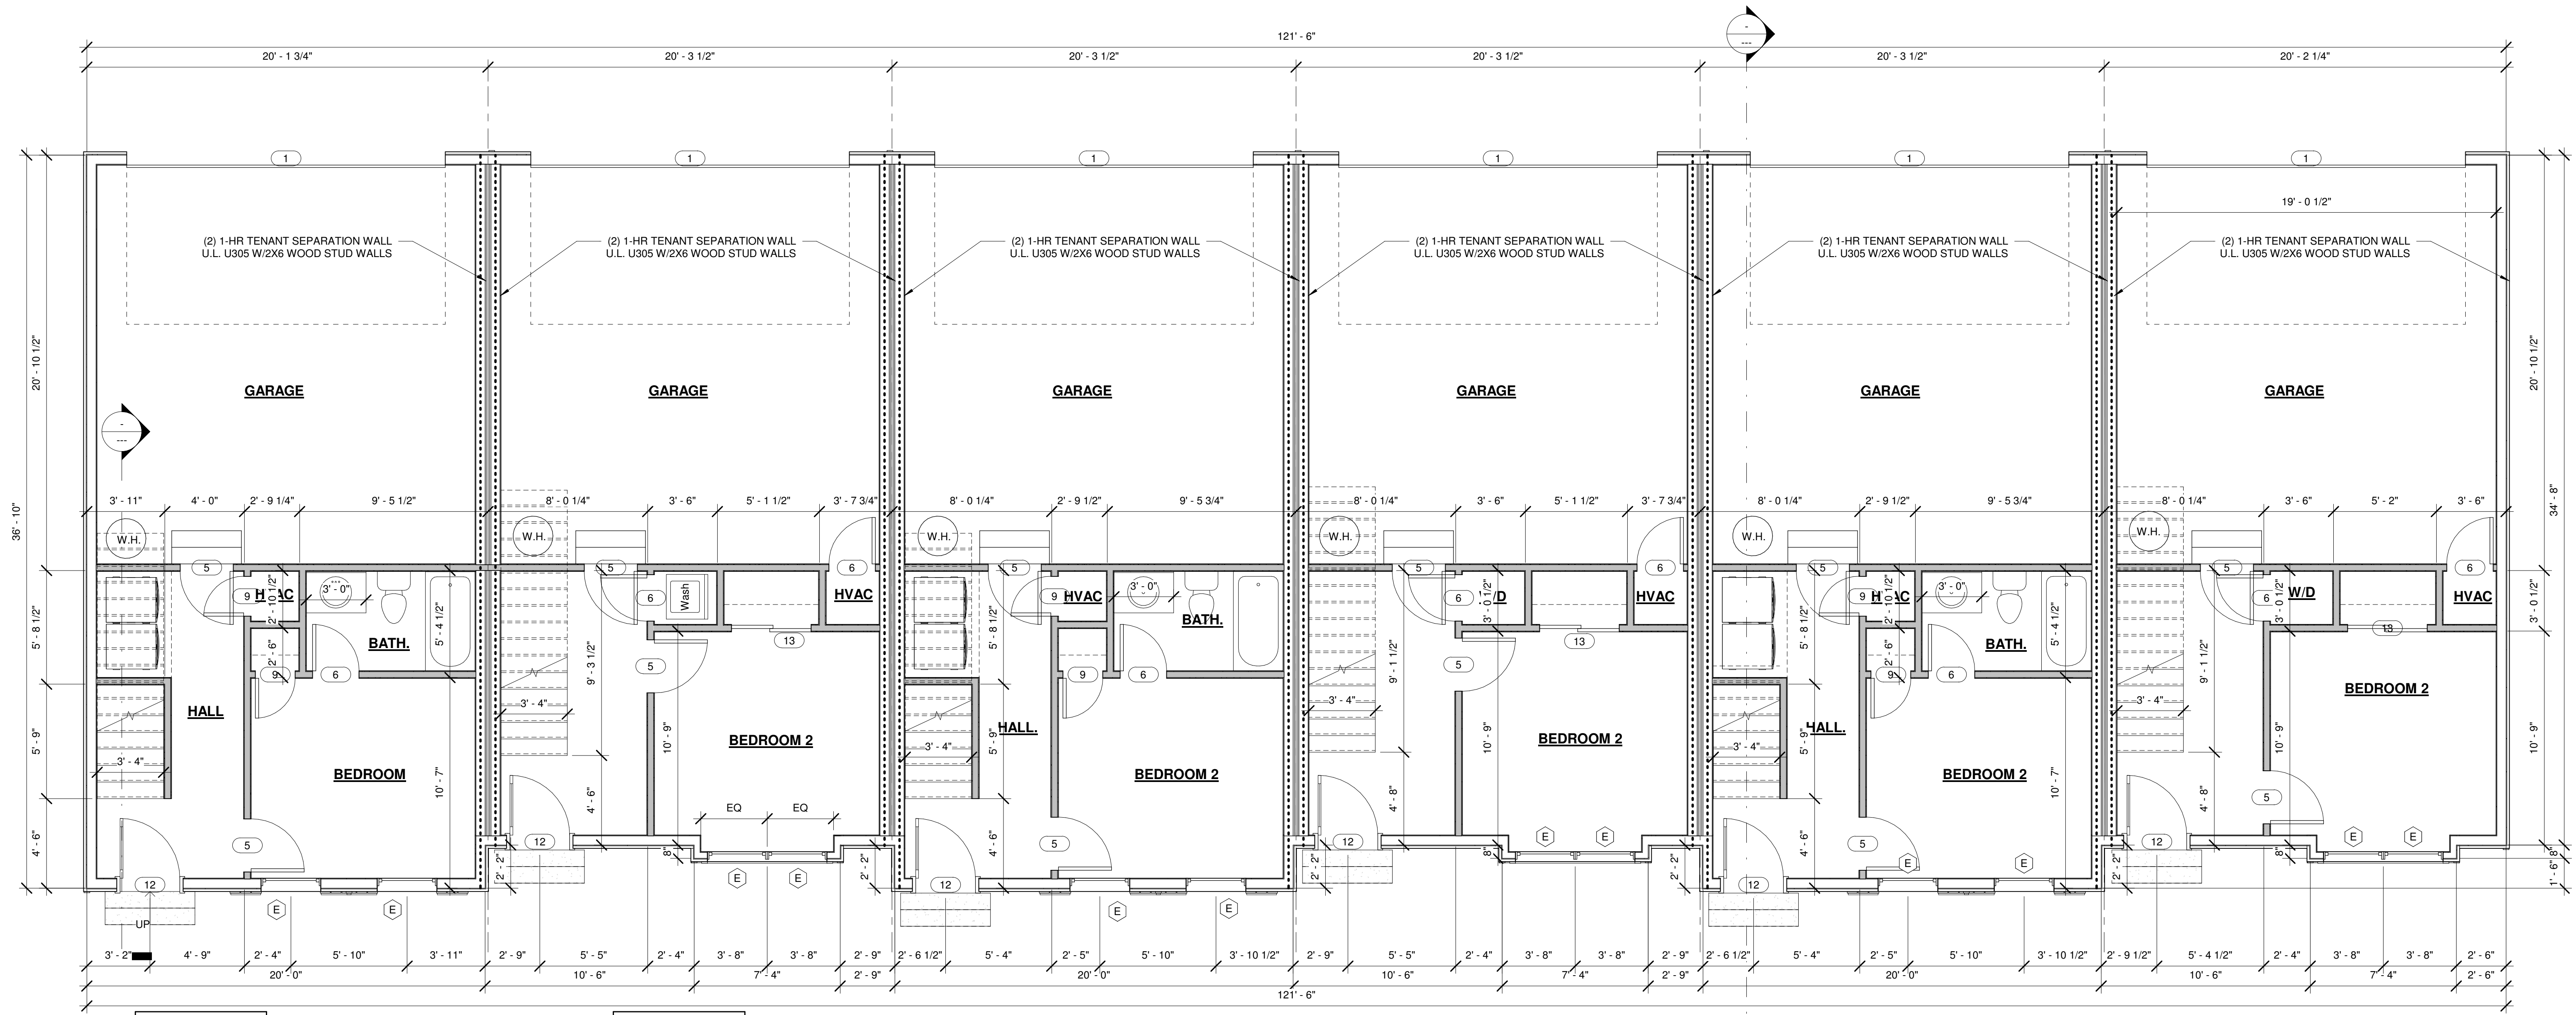

SQUARE FOOTAGES:  
1ST FLOOR: 305  
2ND FLOOR: 737  
3RD FLOOR: 542  
GARAGE: 381  
COVERED DECK: 156  
TOTAL: 2,121


SQUARE FOOTAGES:  
1ST FLOOR: 241  
2ND FLOOR: 700  
3RD FLOOR: 504  
PORCH: 40  
GARAGE: 381  
COVERED DECK: 153  
TOTAL: 2,019

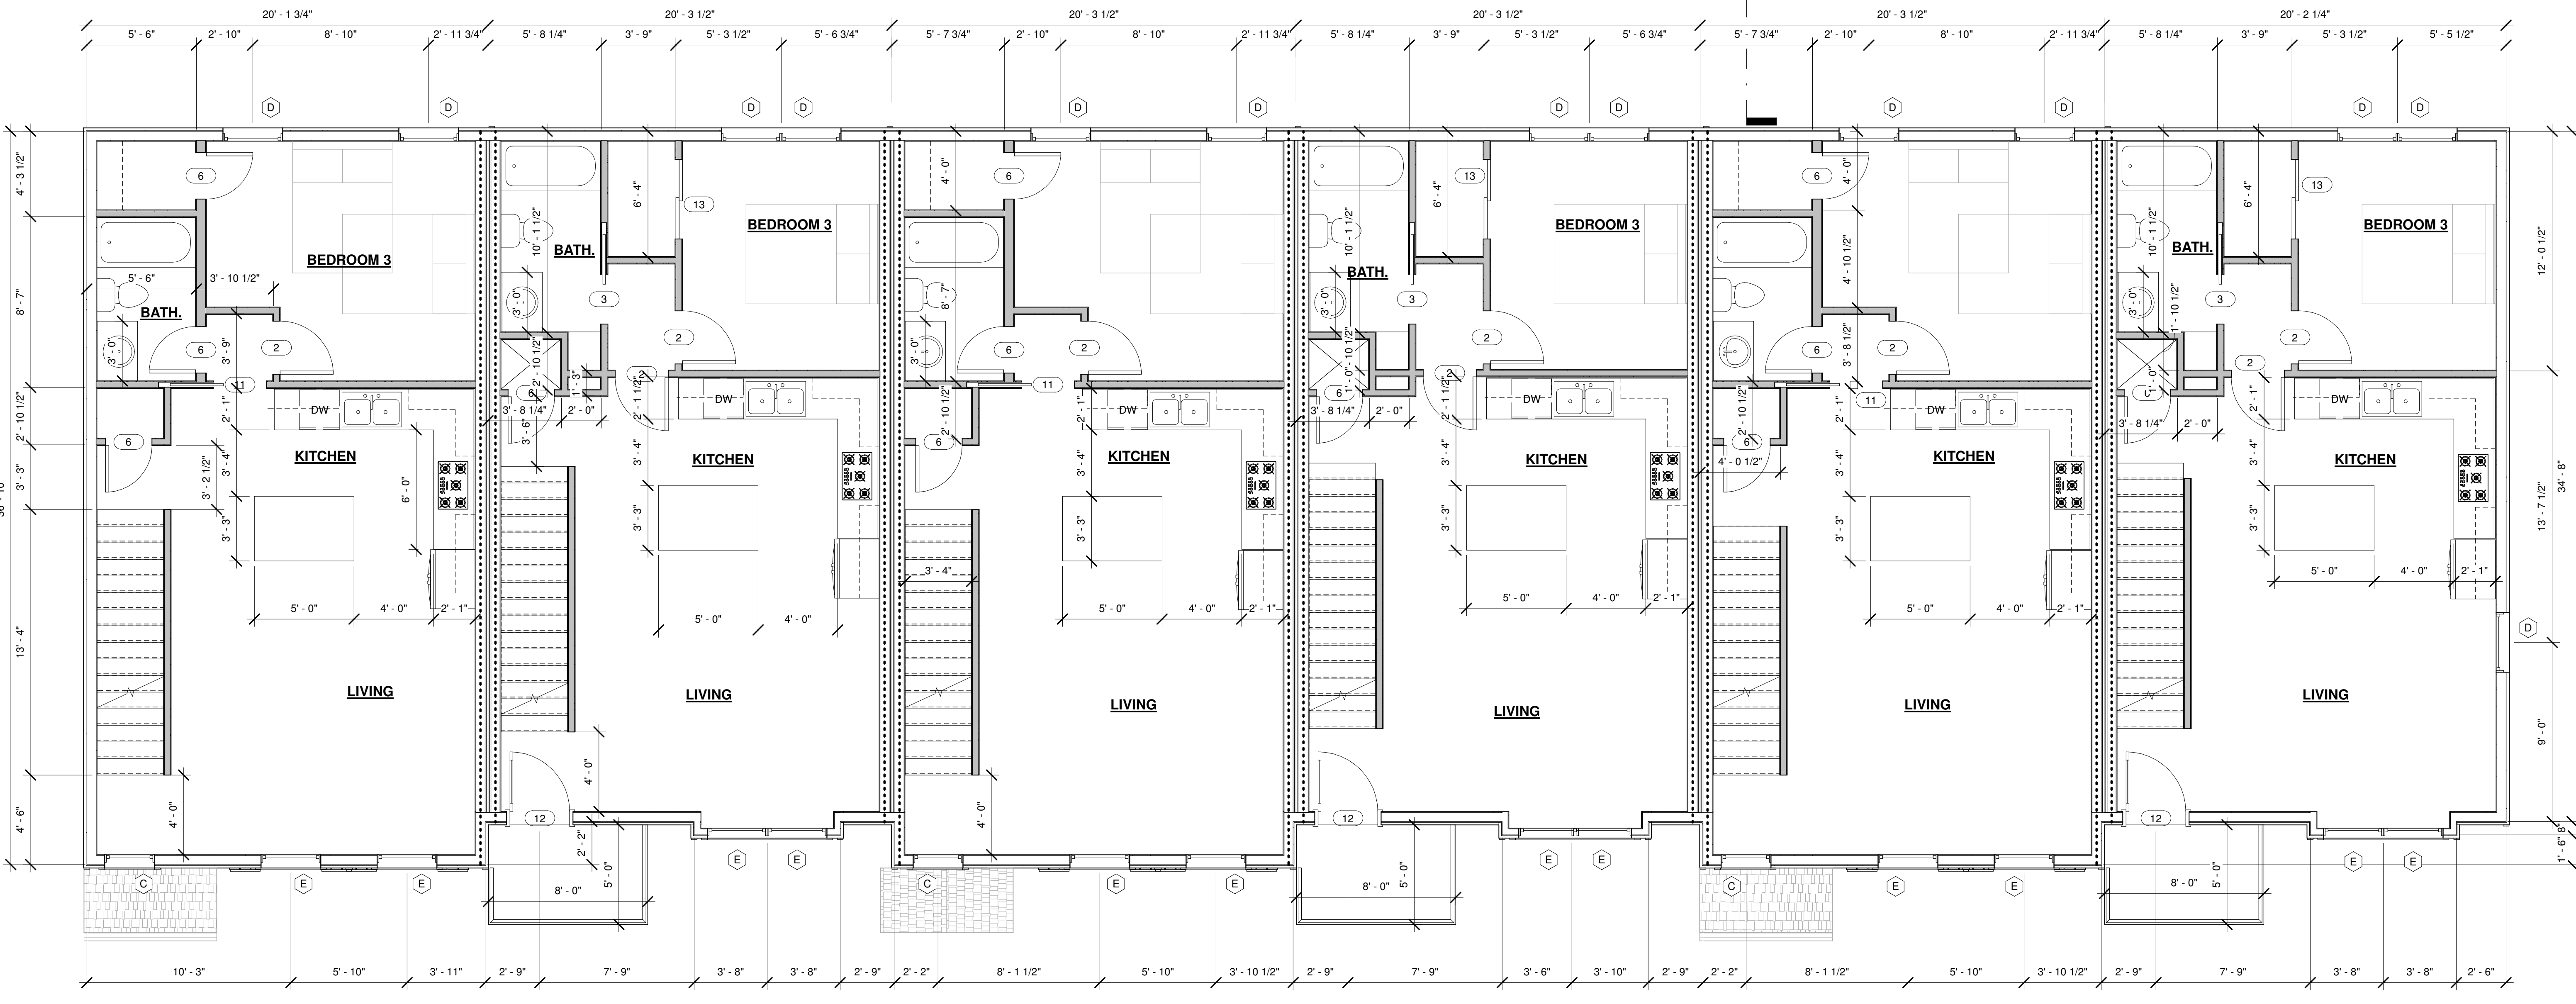

**THE GRANARY**  
PERMIT DOCUMENT SUBMITTAL  
NASHVILLE, TN

Revision Schedule		
Revision Number	Revision Description	Revision Date

**Sheet Information**  
Date: 04/06/2020  
Job Number: 000000  
Drawn By: Author  
Checked By: Checker  
Approved By: Approver

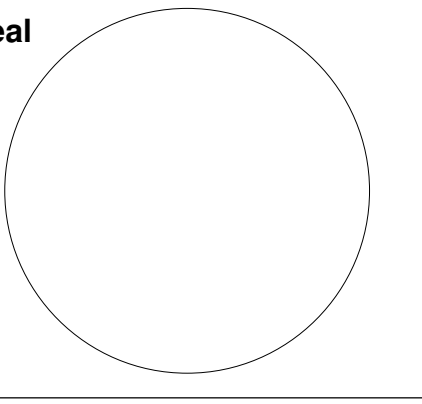


THESE DOCUMENTS ARE THE PROPERTY OF JENNER DESIGN, LLC. AND SHALL NOT BE REPRODUCED WITHOUT EXPRESS WRITTEN CONSENT OF JENNER DESIGN, LLC.


© JENNERDESIGN, LLC. 2014

**Sheet Description:**  
FLOOR PLANS

Sheet:  
A101

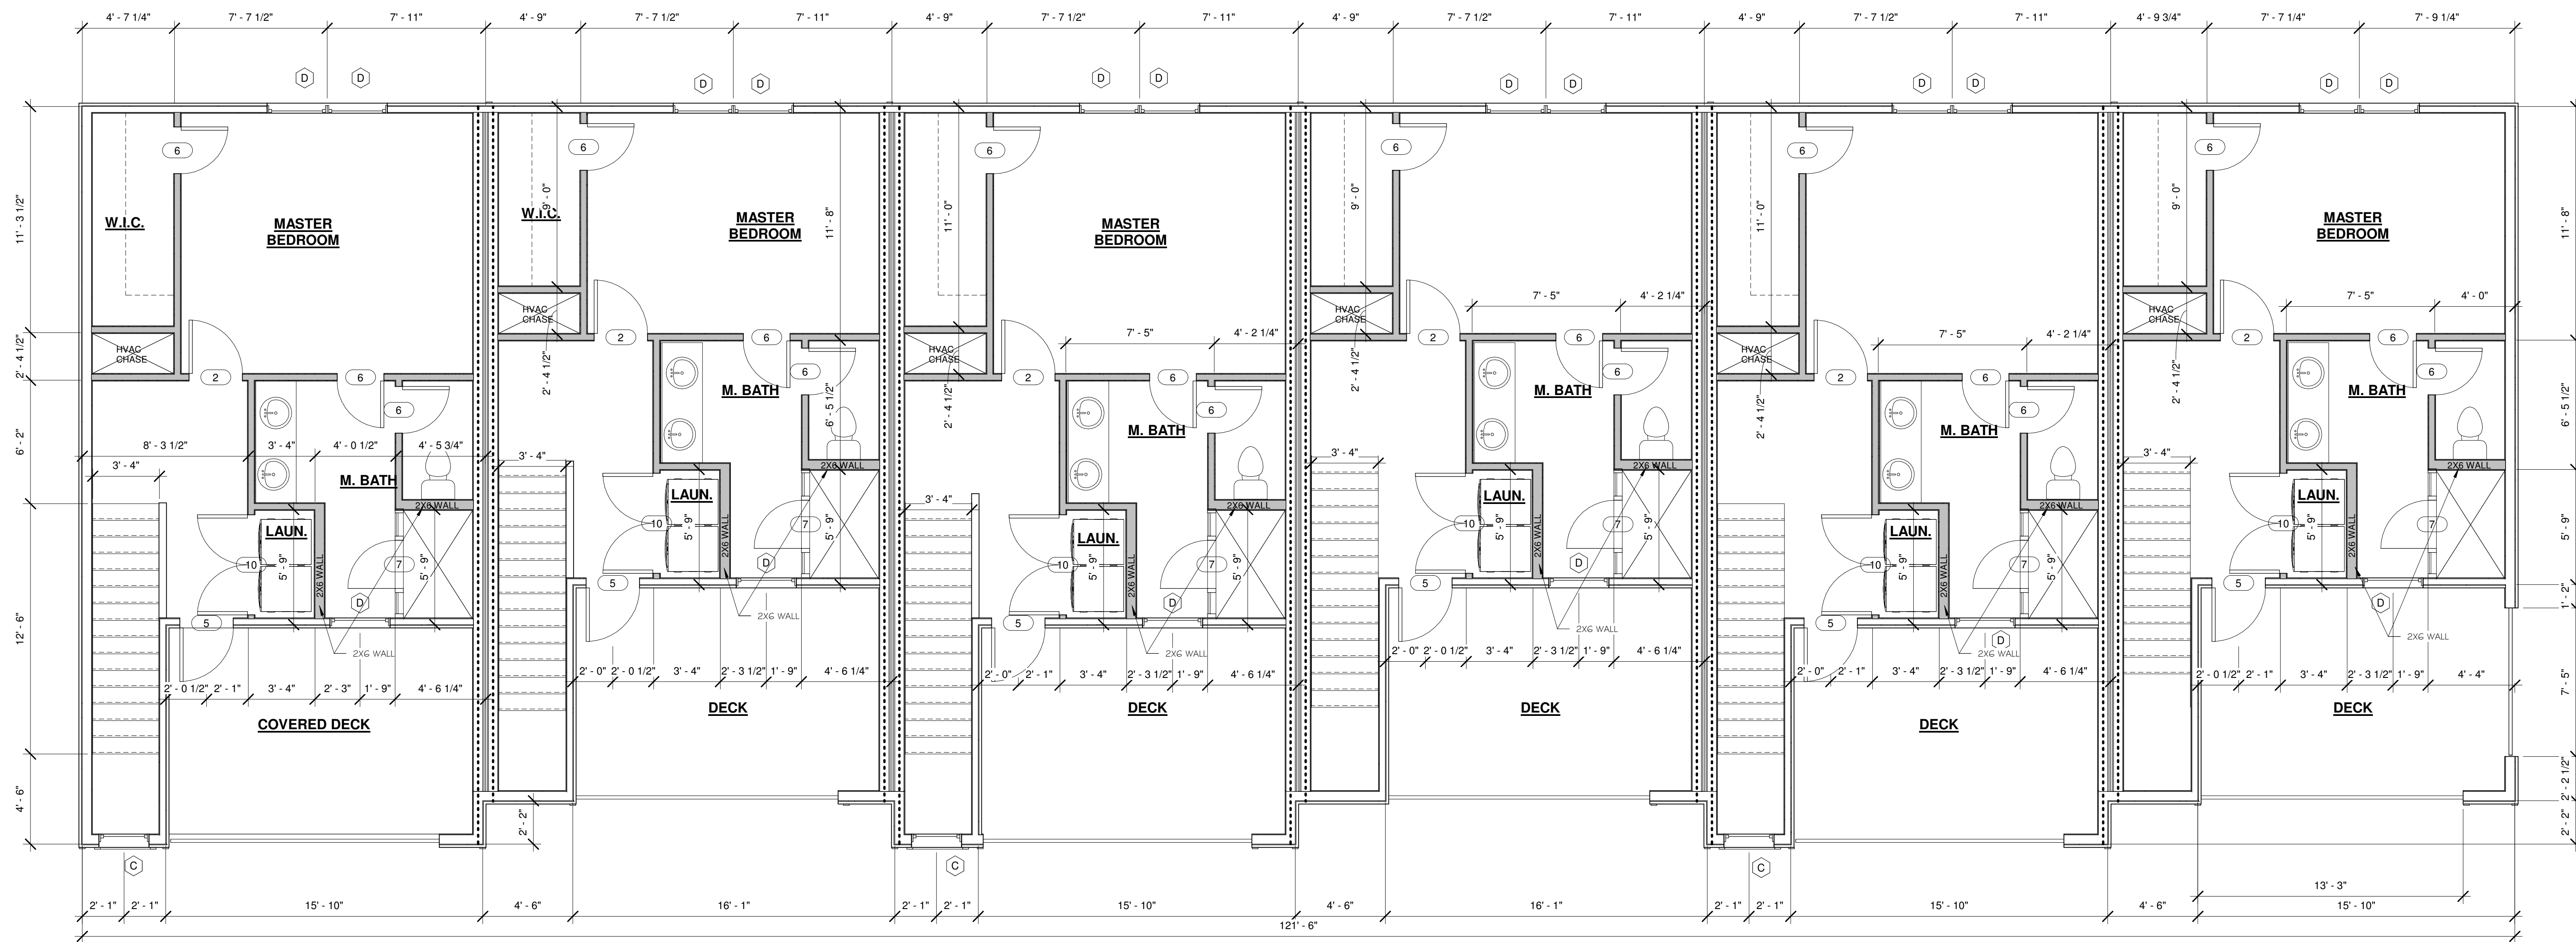

1 3RD FLOOR PLAN  
1/4" = 1'-0"

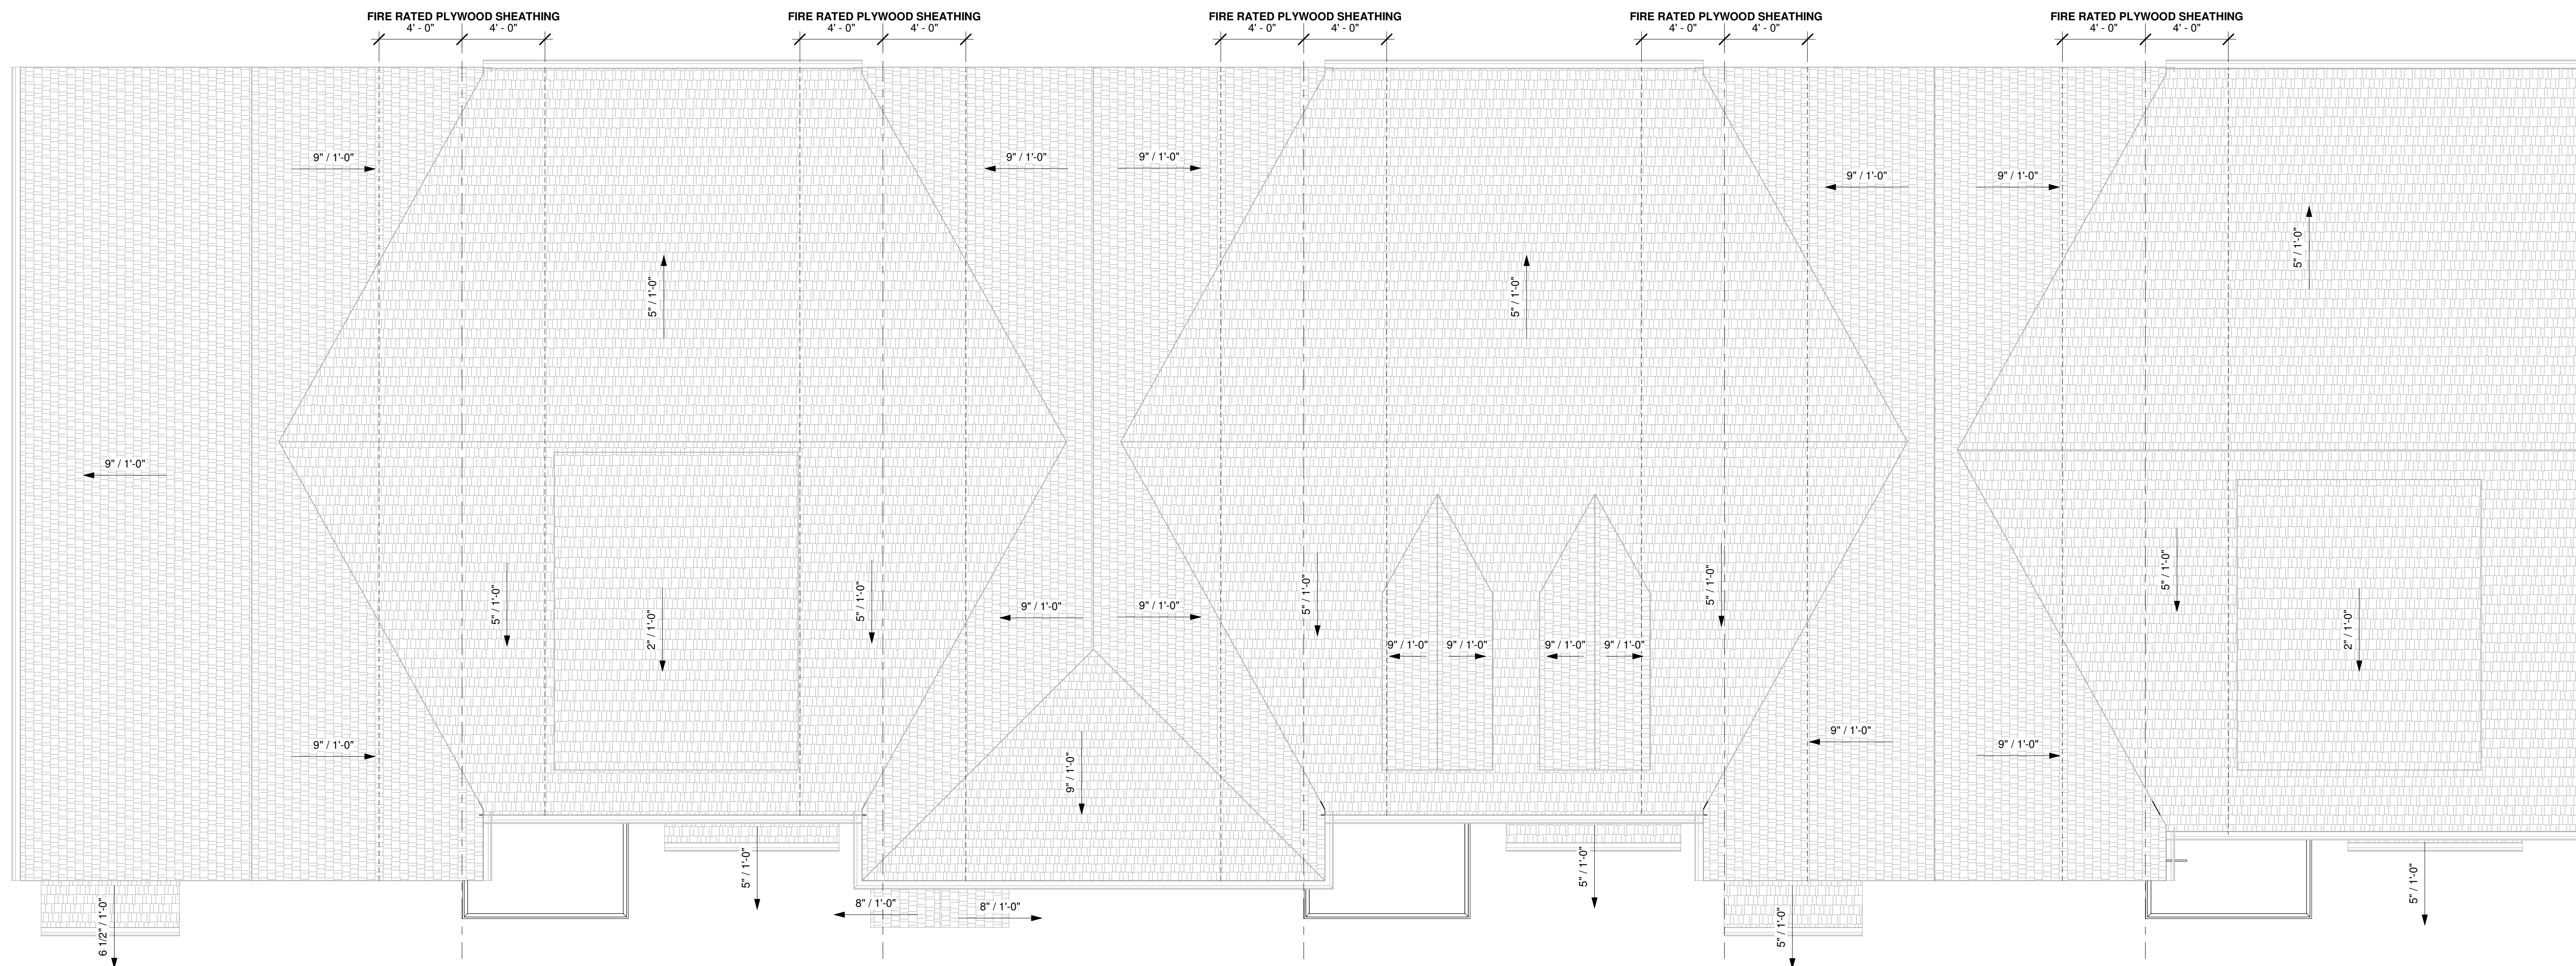


2 ROOF PLAN  
1/4" = 1'-0"

**THE GRANARY**  
PERMIT DOCUMENT SUBMITTAL  
NASHVILLE, TN

Revision Schedule		
Revision Number	Revision Description	Revision Date


Sheet Information	
Date :	04/06/2020
Job Number :	000000
Drawn By :	Author
Checked By :	Checker
Approved By :	Approver

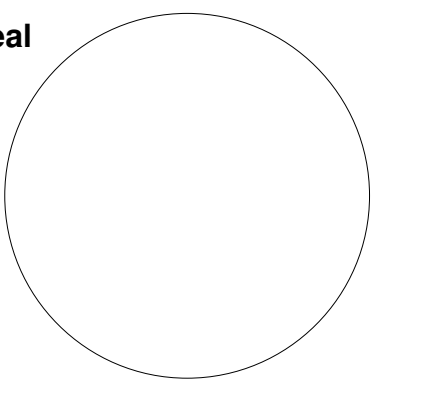

THESE DOCUMENTS ARE THE PROPERTY OF JENNER DESIGN, LLC. AND SHALL NOT BE REPRODUCED WITHOUT EXPRESS WRITTEN CONSENT OF JENNER DESIGN, LLC.

© JENNERDESIGN, LLC. 2014  
Sheet Description:  
**FLOOR PLANS**

Sheet:  
**A104**

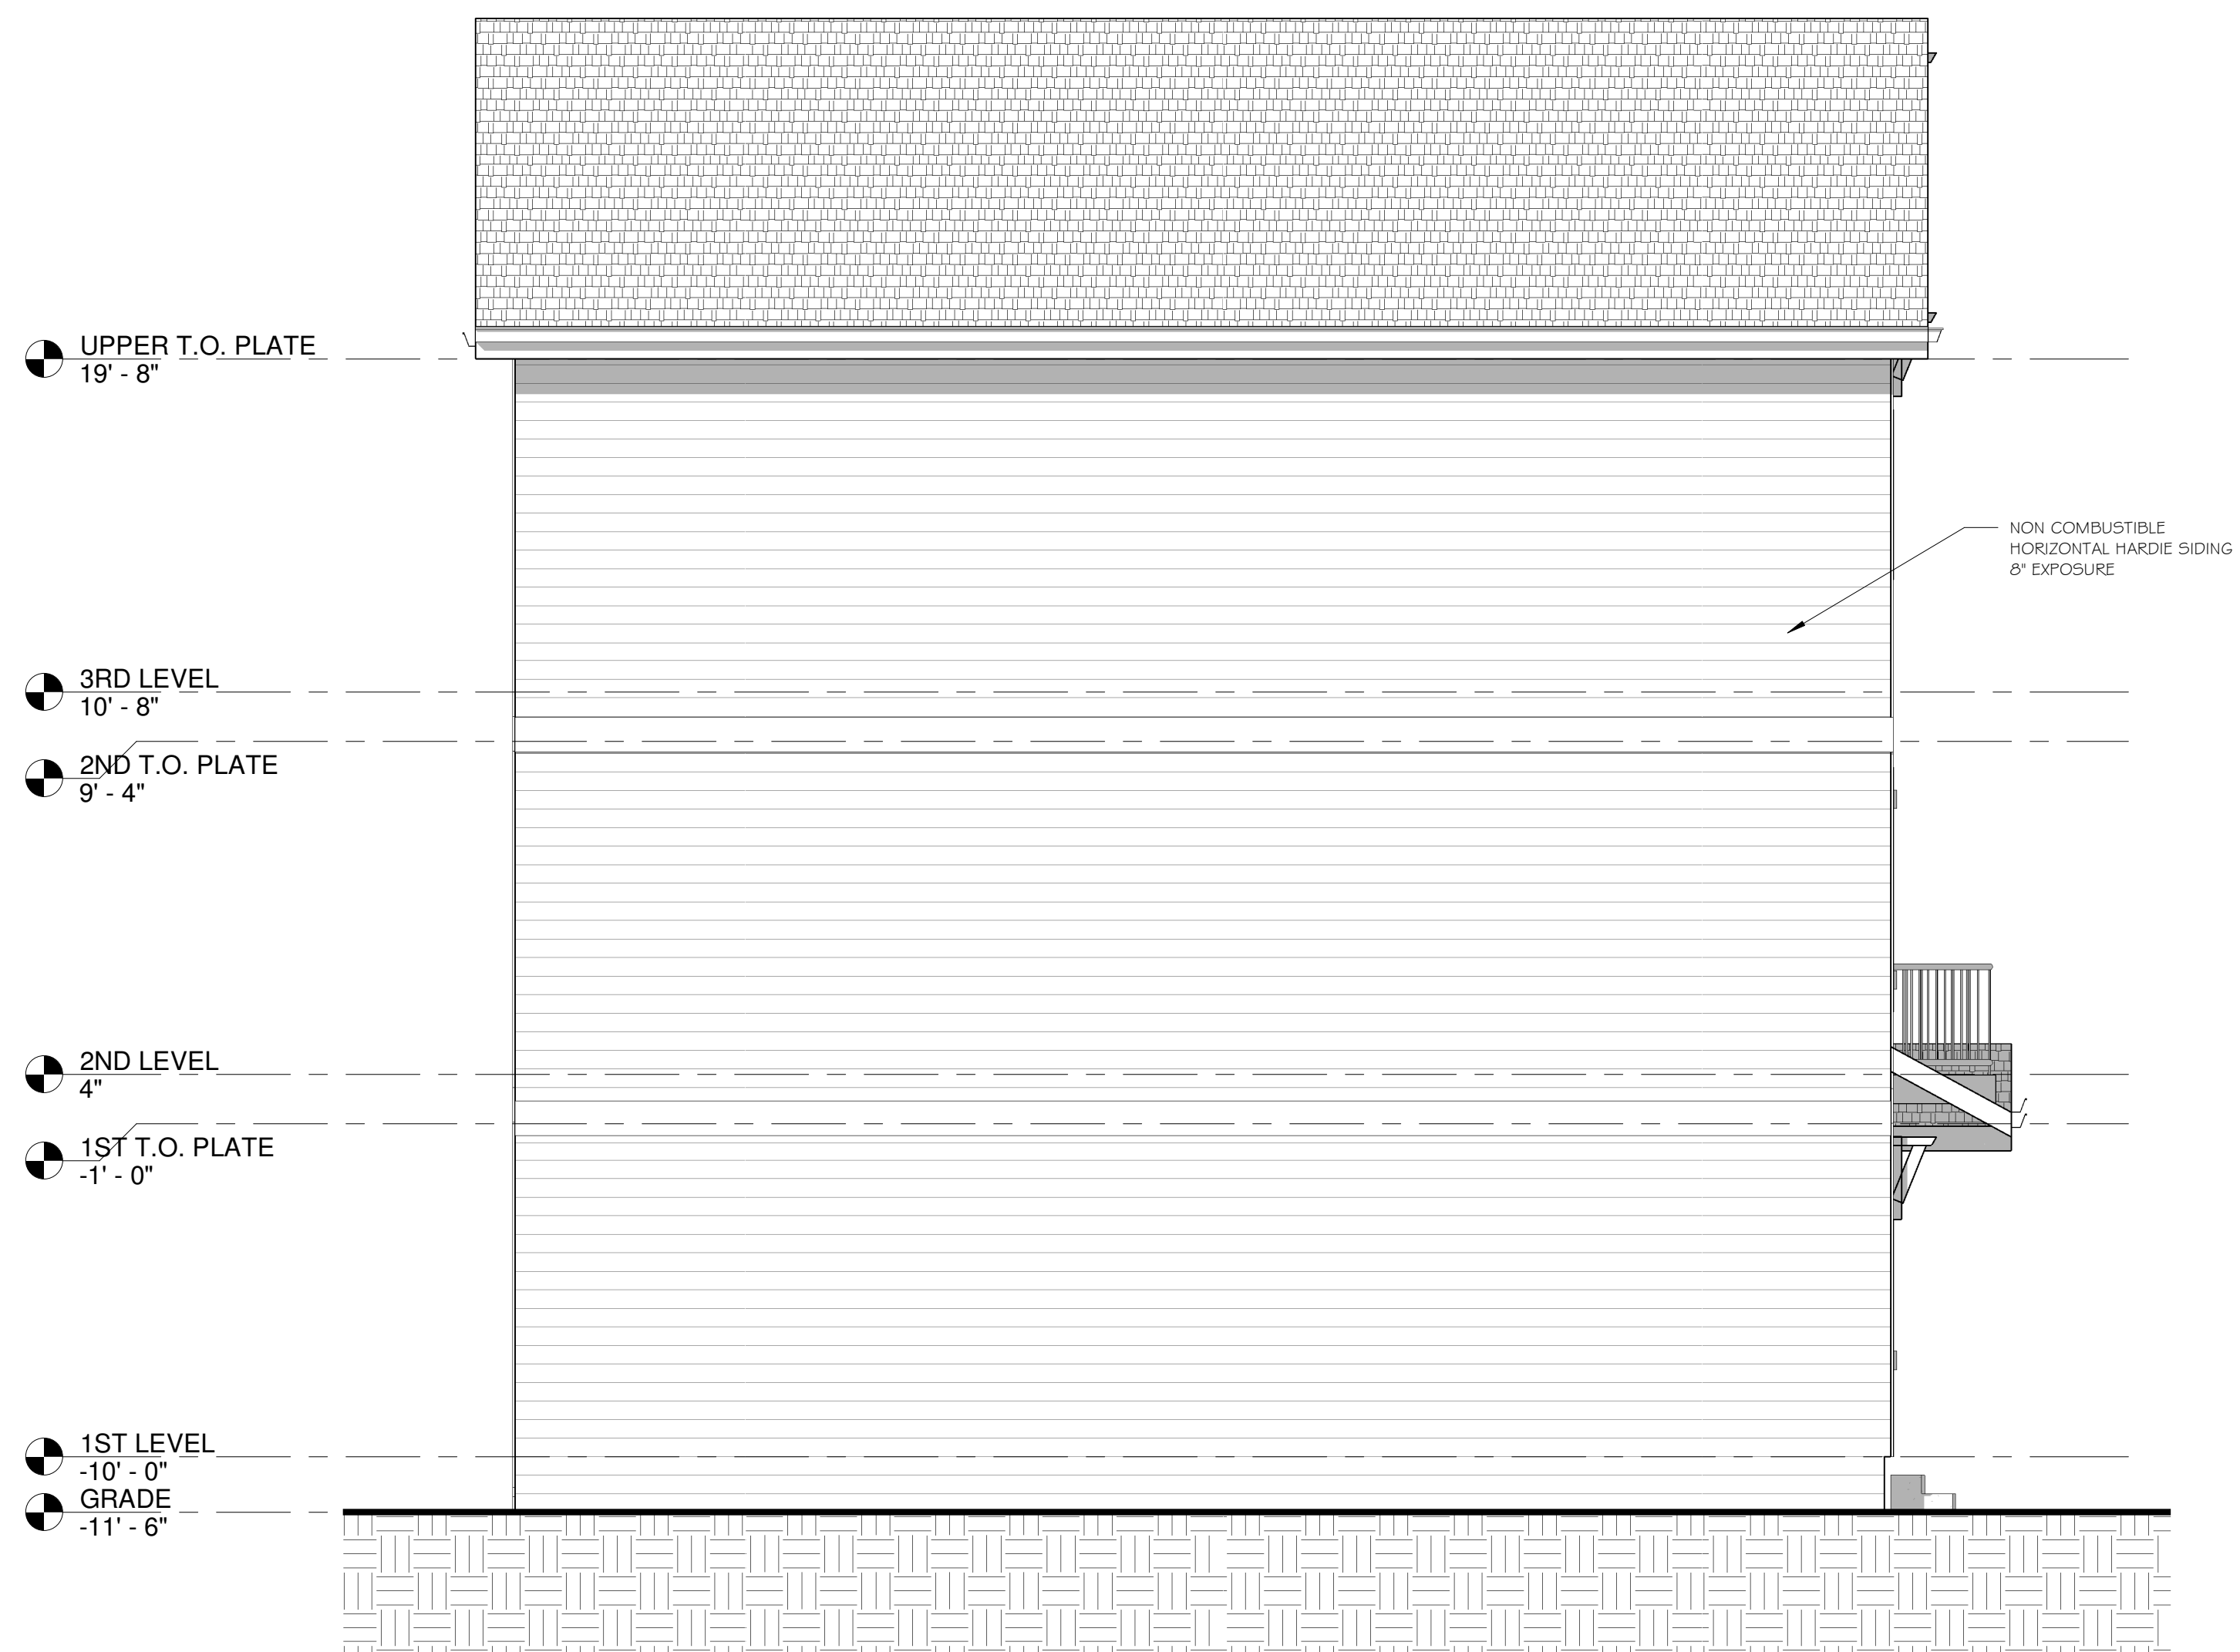

3 LEFT ELEVATION  
1/4" = 1'-0"

WINDOW SCHEDULE	
TYPE MARK	TYPE
A	Fixed 30" x 30"
B	LOUVRE 12" X 36"
C	Fixed 30" x 48"
D	Single Hung 36" x 62"
E	Single Hung 36" x 72"
Grand total	

DOOR SCHEDULE					
Type Mark	TYPE	WIDTH	HEIGHT	COMMENTS	Count
1	16' x 8'	16' - 0"	8' - 0"		6
2	2'-8"x8'-0"	2' - 8"	8' - 0"		15
3	2668 Pocket	2' - 6"	6' - 8"		3
5	2'-8"x6'-8"	2' - 8"	6' - 8"		18
6	2'-4"x6'-8"	2' - 4"	6' - 8"		39
7	SHOWER DOORI Sgl Glass	2' - 4 13/16"	7' - 8 1/4"		6
9	2'-0" x 6'-8"	2' - 0"	6' - 8"		6
10	5'-0" x 6'-8"	5' - 0"	6' - 8"		6
11	2668 Pocket	2' - 8"	6' - 8"		3
12	EXT. DOOR FRONT UNIT	3' - 0"	8' - 0"		9
13	48" x 80"	4' - 0"	6' - 8"		6
Grand total: 117					



4 FRONT ELEVATION  
1/4" = 1'-0"

**THE GRANARY**  
PERMIT DOCUMENT SUBMITTAL  
NASHVILLE, TN

Revision Schedule

Revision Number	Revision Description	Revision Date

Sheet Information

Date: 04/06/2020  
Job Number: 000000  
Drawn By: Author  
Checked By: Checker  
Approved By: Approver

Seal

THESE DOCUMENTS ARE THE PROPERTY OF JENNER DESIGN, LLC, AND SHALL NOT BE REPRODUCED WITHOUT EXPRESS WRITTEN CONSENT OF JENNER DESIGN, LLC.

© JENNERDESIGN, LLC. 2014

Sheet Description:  
ELEVATIONS

Sheet:  
A200

PROJECT MANAGER:  
TELEPHONE EXT:  
e-mail:

In Association with:

Project Manager:


e-mail:

Project Manager:

e-mail:



1 BACK ELEVATION  
1/4" = 1'-0"

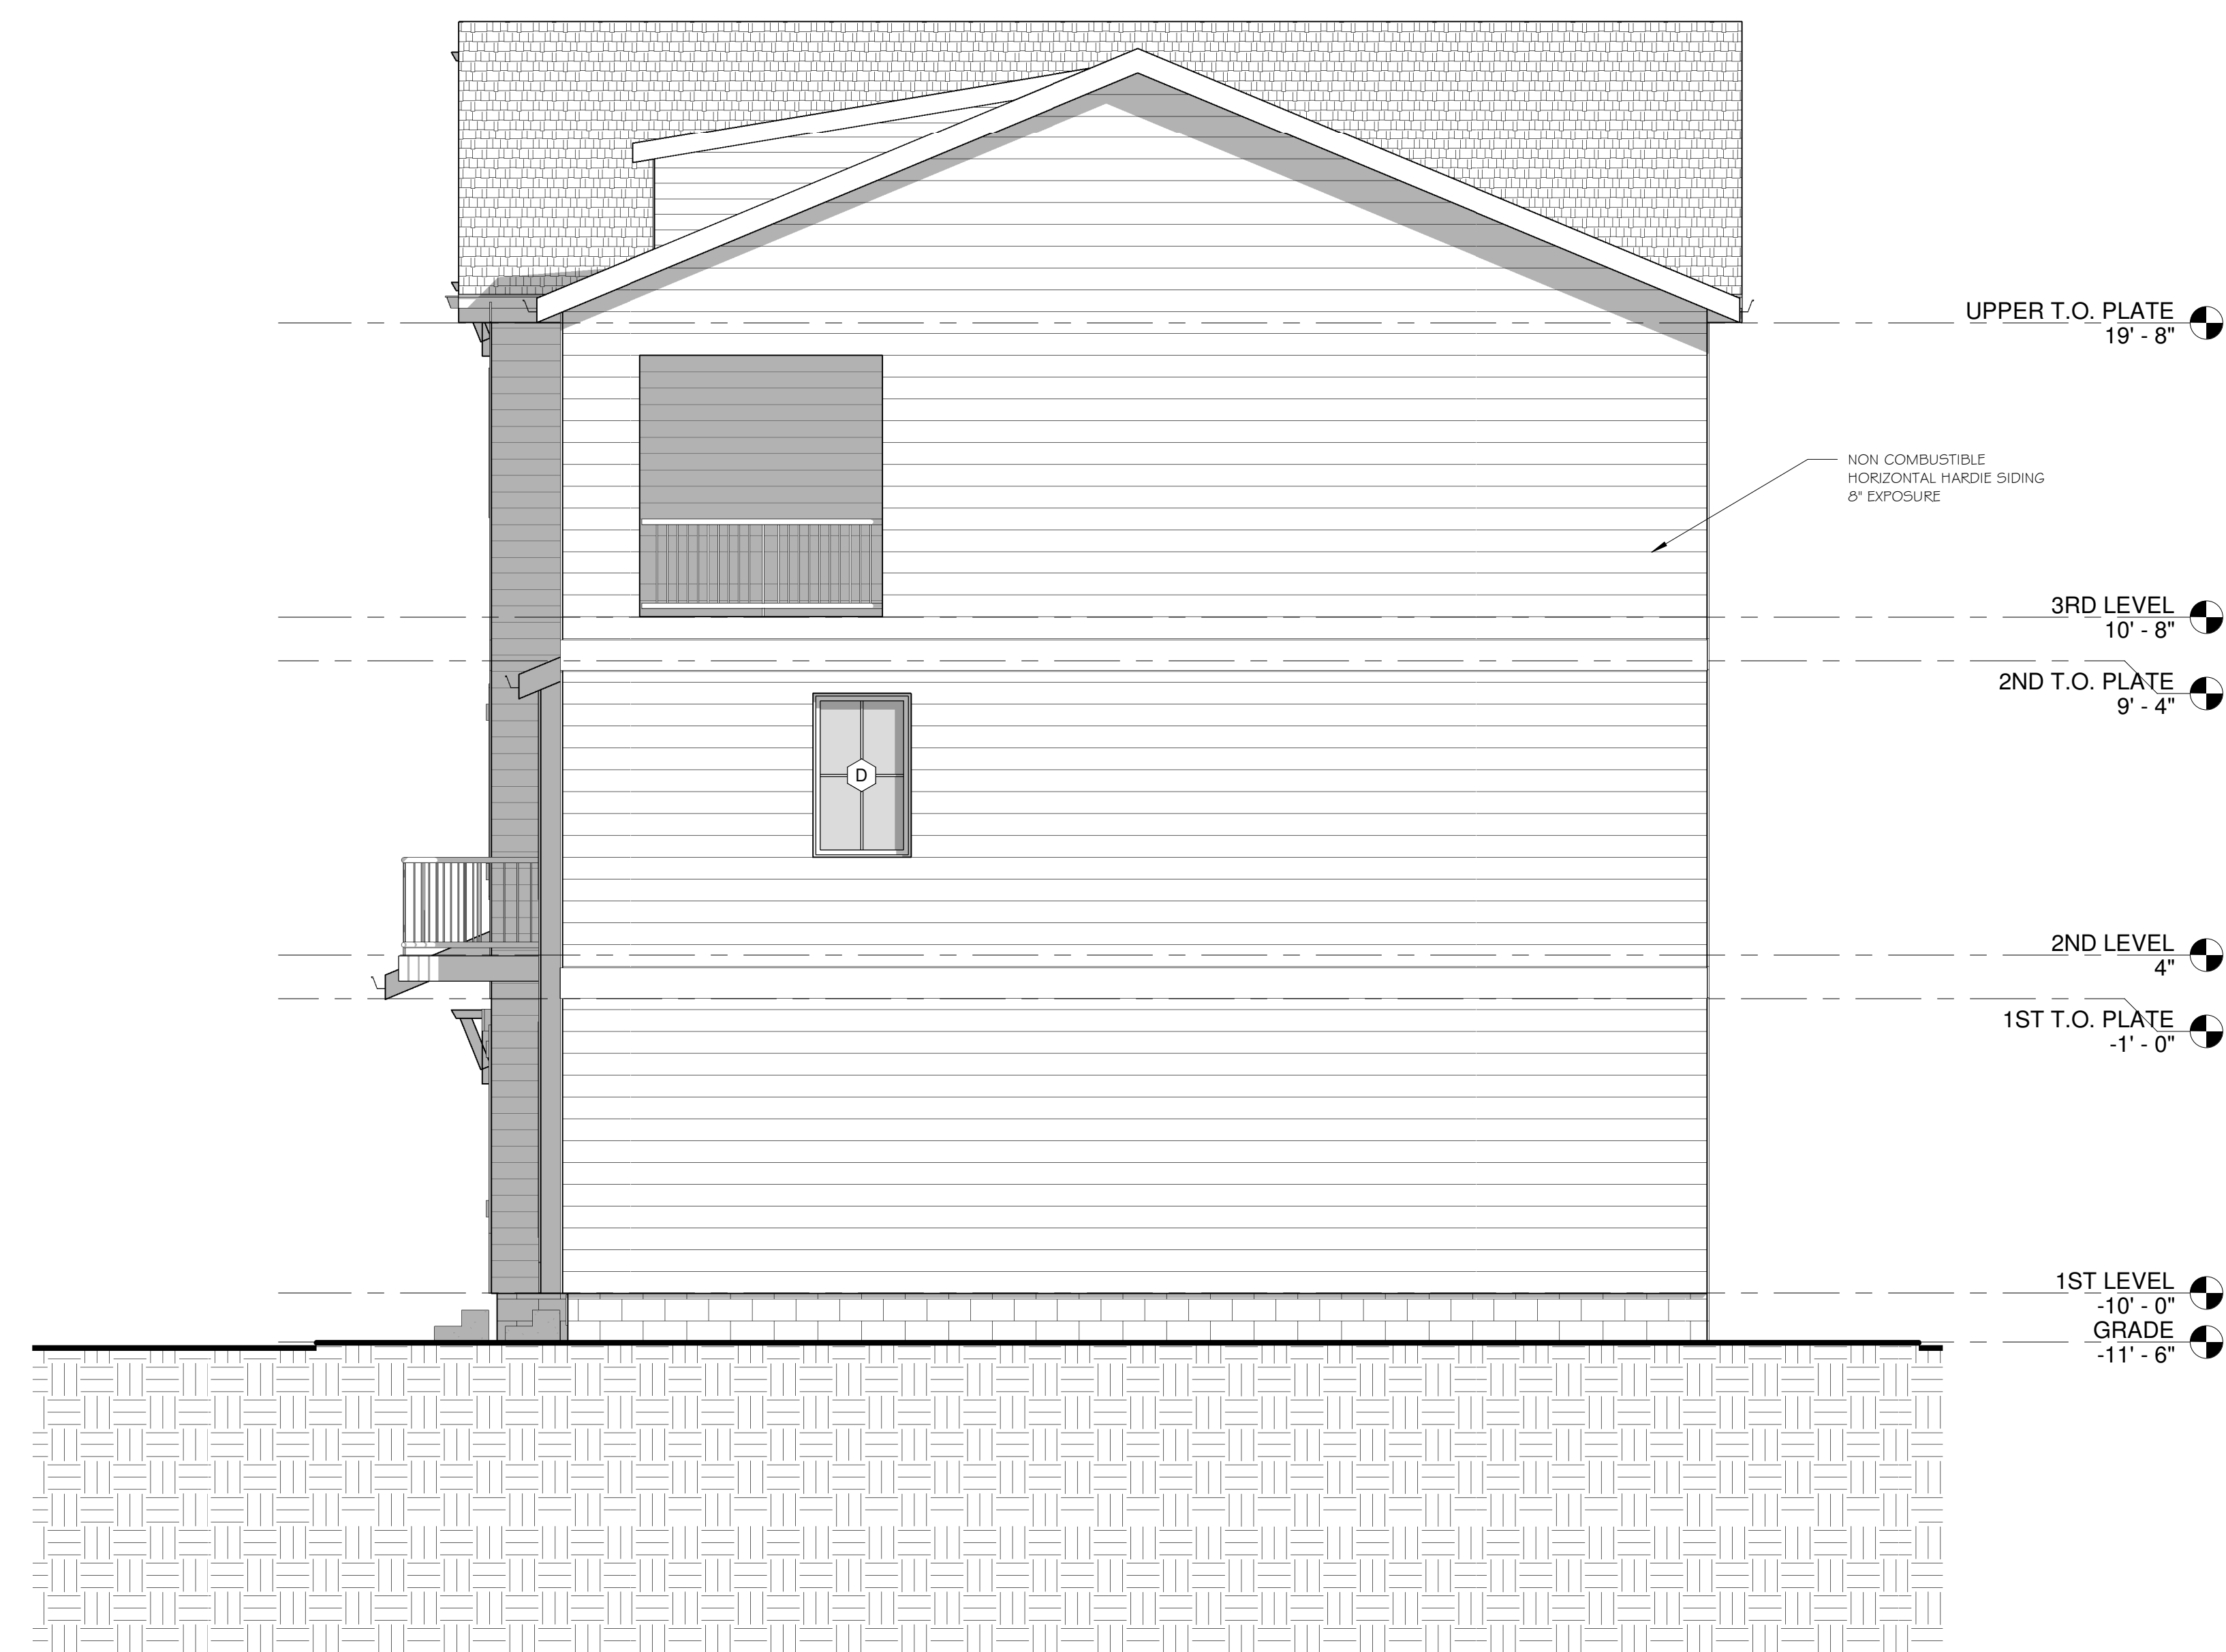

2 RIGHT ELEVATION  
1/4" = 1'-0"

PERMIT DOCUMENT SUBMITTAL  
NASHVILLE, TN


Revision Schedule

Revision Number	Revision Description	Revision Date

Sheet Information

Date : 04/06/2020  
Job Number : 000000  
Drawn By : Author  
Checked By : Checker  
Approved By : Approver

Seal

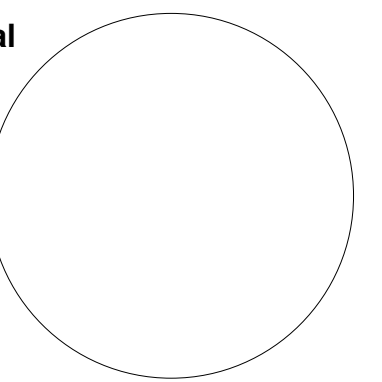

THESE DOCUMENTS ARE THE PROPERTY OF  
JENNER DESIGN, LLC, AND SHALL NOT BE  
REPRODUCED WITHOUT EXPRESSED  
WRITTEN CONSENT OF JENNER DESIGN, LLC.

© JENNERDESIGN, LLC, 2014

Sheet Description:  
ELEVATIONS

Sheet:

A201